


Mae'r ddogfen hon a'i chynnwys dylunio yn hawffraint ©. Fe'i darllenir ar y cyd â'r holl wybodaeth sydd yn gysylltiedig ar prosiect gan gynnwys modelau, manylebau, amserlenni a dogfennau ymgynghorwyr cysylltiedig. Peidiwch â graddio or ddogfennau. Rhaid gwirio pob dimensiwn ar y safle. Rhowch wybod ar unwaith i'r Cychwynnwr am unrhyw anghysondebau, gwallau neu hepgoriadau ar y ddogfen hon. Os oes amheuaeth GOFYNNWCH.

This document and its design content is copyright ©. It shall be read in conjunction with all other associated project information including models, specifications, schedules and related consultants documents. Do not scale from documents. All dimensions to be checked on site. Immediately report any discrepancies, errors or omissions on this document to the Originator. If in doubt ASK.

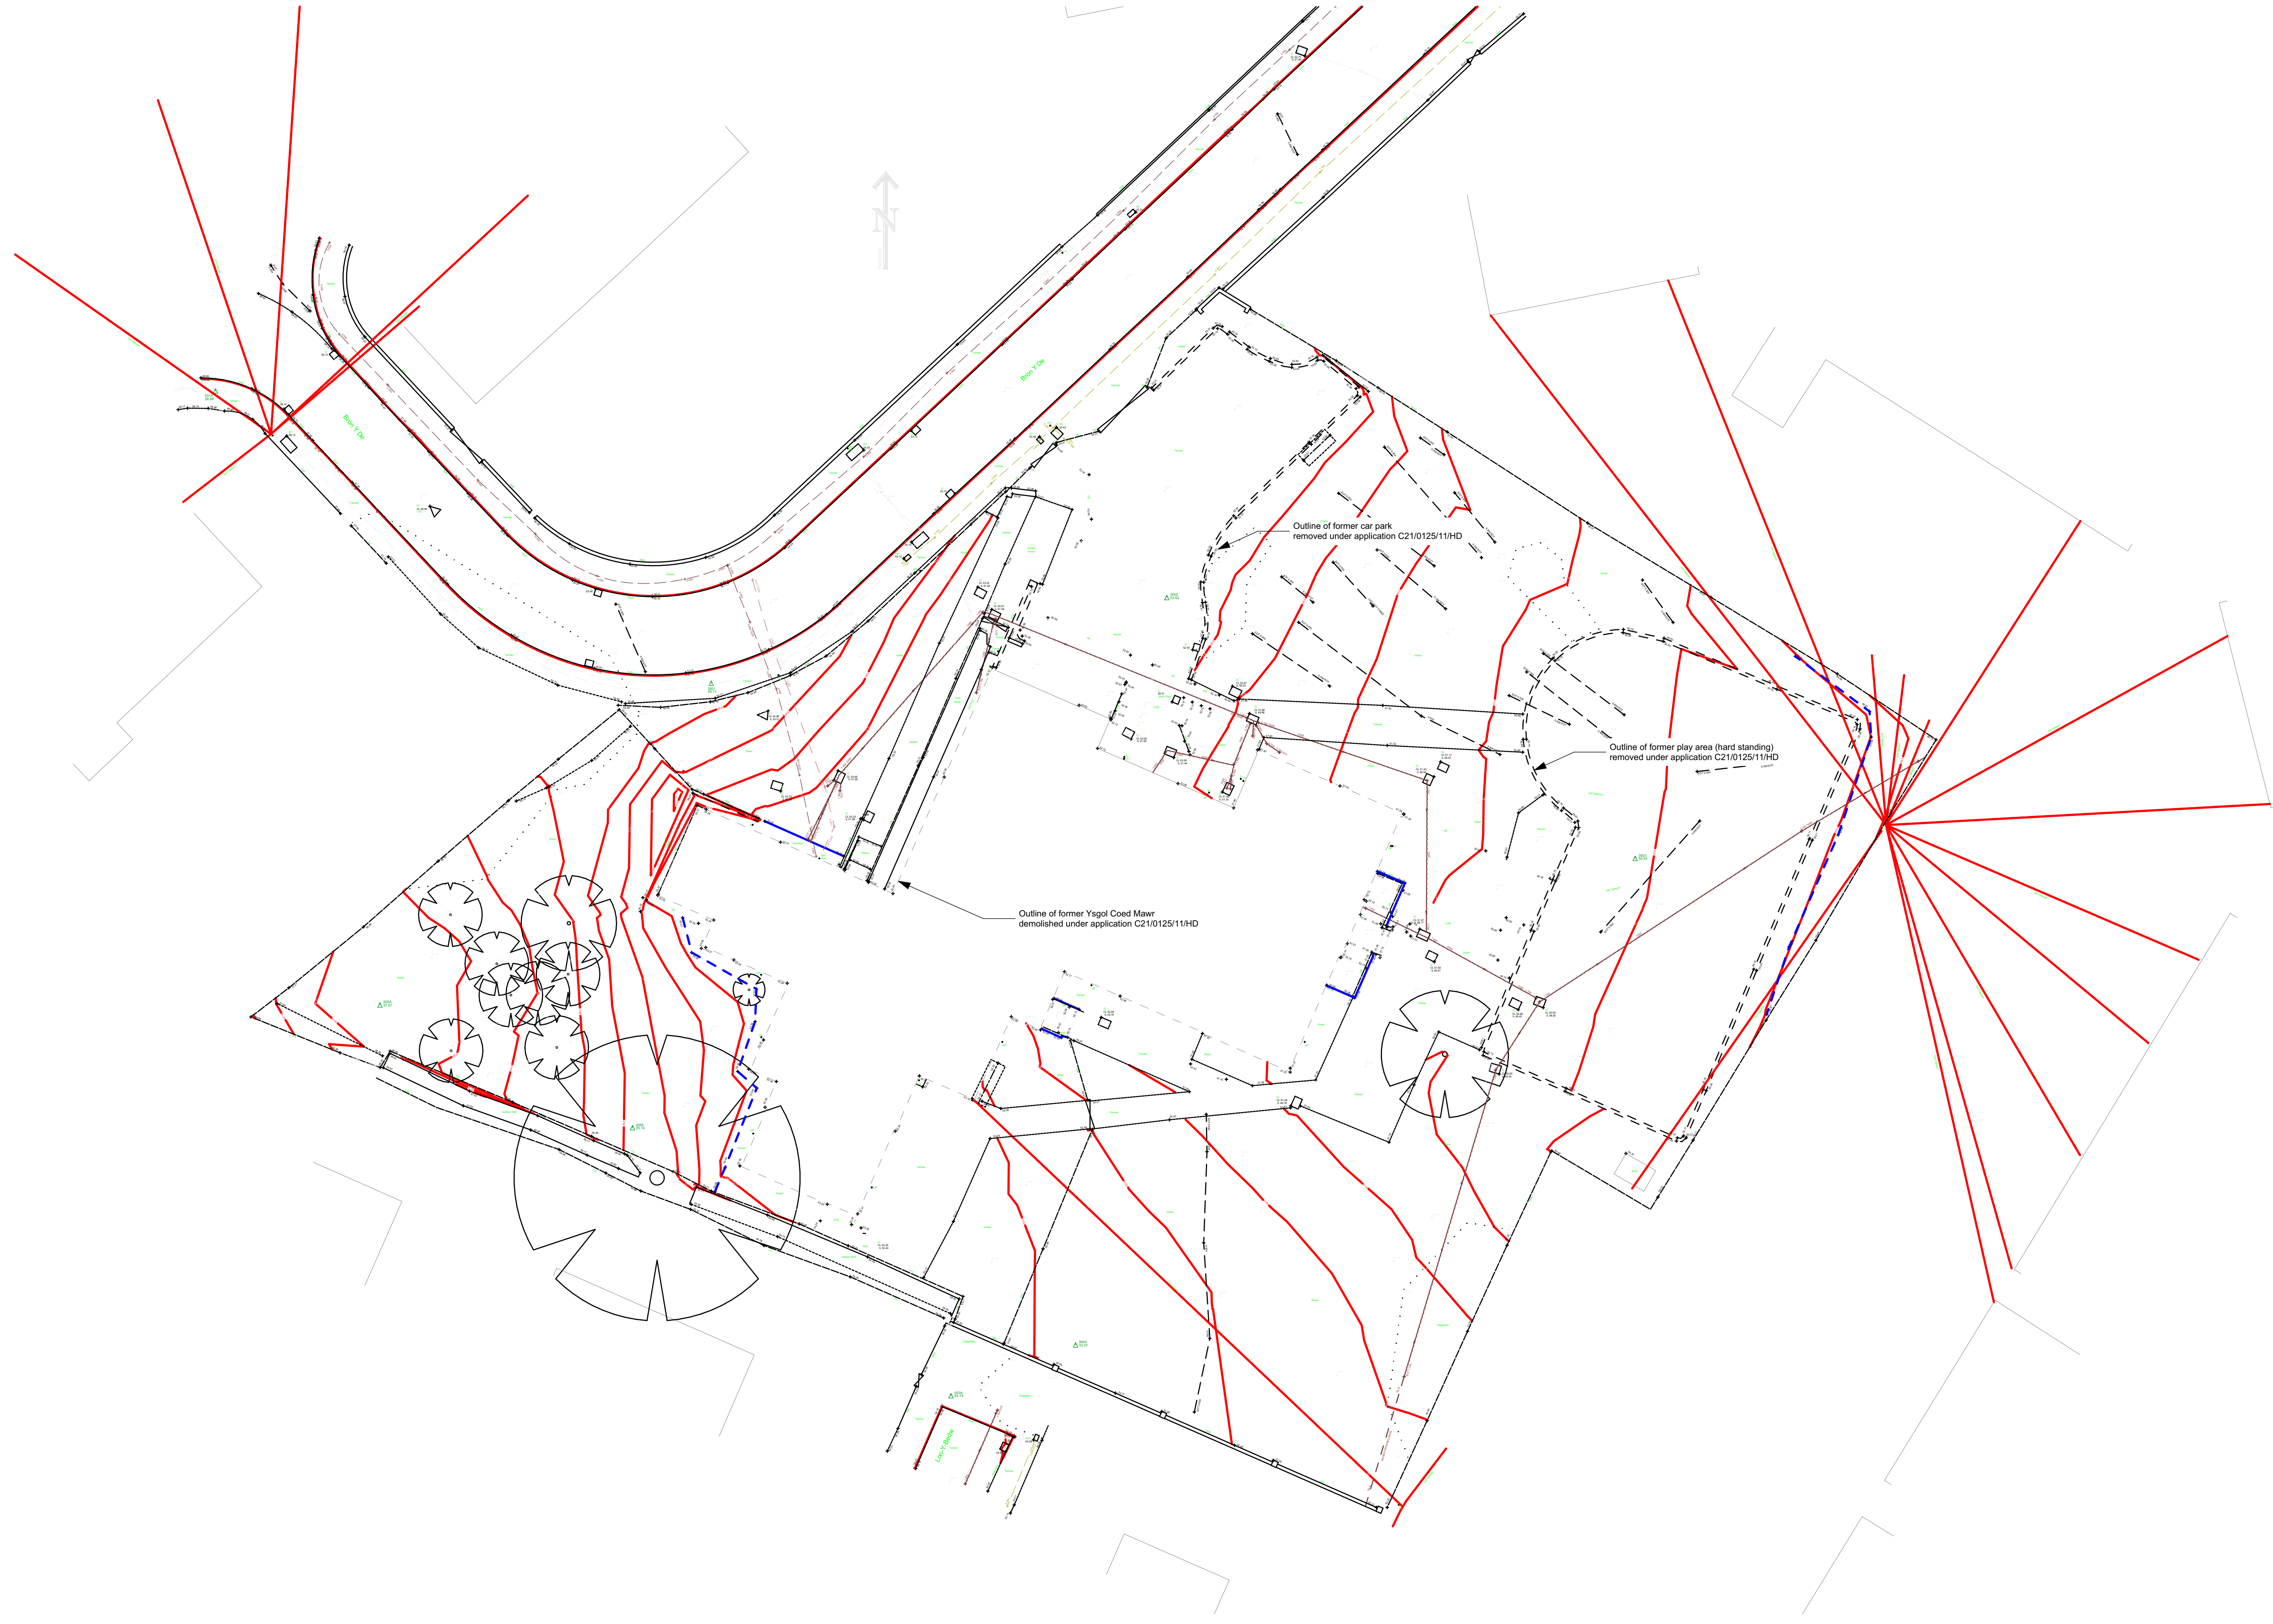

Adran Tai ac Eiddo
Housing & Property Department
Datblygu Eiddo
Property Development
Carys Fon Williams Pennaeth Tai ac Eiddo
Head of Housing & Property

CYNLLUN JOB
Former Ysgol Coed Mawr Site
Bron y de
Bangor
Tai ac Eiddo
RHIF No. **<PRJ_NO>**

DYLLUNIAD DRAWING
Cynllun safle Presenol / Existing site Plan
DYDDIAD DATE
25/02/2022
DYLLUNIAD DRAWN
DRC
RHEOLWR PROSIECT PROJECT MANAGER
<Enw>

GRADDFA SCALE
1:200
RHIF DRG No. **A.01.2**
Addol / Rev No.